


VESTING TENTATIVE PARCEL MAP NO. 78267 FOR CONDOMINIUM PURPOSES

IN THE CITY OF SOUTH PASADENA, THE COUNTY OF LOS ANGELES, STATE OF CALIFORNIA
 PARCEL 1: LOTS 5, 6, 7 IN BLOCK "A" OF RAAB'S SUBDIVISION, EXCEPT THEREFROM THE NORTHERLY 5 FEET OF SAID LOTS 6 AND 7;
 PARCEL 2: LOT 4, BLOCK C AND THE NORTH 10 FEET OF LOT 3, BLOCK C OF THROOP GATES AND COOK SUBDIVISION; PARCEL 3: THE
 NORTHERLY 10 FEET OF LOT 8 AND THE NORTHERLY 10 FEET OF THE WESTERLY 10 FEET OF LOT 10, BLOCK 1 OF RAAB'S SUBDIVISION

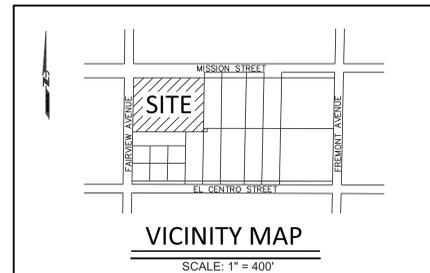

PROJECT DESCRIPTION:
 THE PROJECT CAN BE DESCRIBED AS A (3) THREE STORY MIXED USE BUILDING WITH (2) TWO STORIES OF PARKING BELOW GRADE. THE SITE ALSO CONTAINS A (2) STORY MASONRY BUILDING WHICH IS DEEMED HISTORIC TO THE CITY OF SOUTH PASADENA WHICH IS A CRITICAL PART OF THE PROJECT'S OVERALL DESIGN.

BUILDING INFORMATION:
 NUMBER OF STORIES: 3
 TYPE OF CONSTRUCTION: TYPE V-B OVER TYPE I PODIUM
 USE: MULTIFAMILY USES OVER COMMERCIAL AND PARKING USES
 OCCUPANCY: A2, M, R2 AND S2 OCCUPANCIES
 LOT AREA: 31,113 SF
 LOT COVERAGE: 69% LOT COVERAGE

GENERAL NOTES:
 ASSESSOR'S PARCEL: APNS # 5315-008-045 & 5315-008-043
 ZONING: MISSION STREET SPECIFIC PLAN (MSSP)
 SITE AREA: 0.71 ACRE (31,113 SQ.FT.)
 NO EASEMENTS OF RECORD PER COMMONWEALTH LAND TITLE INSURANCE COMPANY GUARANTEE NO. CA-SXFC-IMP-81028-1-17-09193603, DATED 9/20/17.

LEGAL DESCRIPTION:
 REAL PROPERTY SITUATED IN THE COUNTY OF LOS ANGELES, STATE OF CALIFORNIA, DESCRIBED AS FOLLOWS:
 PARCEL 1:
 LOTS 5, 6, 7 IN BLOCK "A" OF RAAB'S SUBDIVISION, IN THE CITY OF SOUTH PASADENA, COUNTY OF LOS ANGELES, STATE OF CALIFORNIA, AS PER MAP RECORDED IN BOOK 15, PAGE 81 OF MISCELLANEOUS RECORDS, IN THE OFFICE OF THE COUNTY RECORDER OF SAID COUNTY.
 EXCEPT THEREFROM THE NORTHERLY 5 FEET OF SAID LOTS 6 AND 7.
 PARCEL 2:
 LOT 4, BLOCK C AND THE NORTH 10 FEET OF LOT 3, BLOCK C OF THROOP GATES AND COOK SUBDIVISION, IN THE CITY OF SOUTH PASADENA, COUNTY OF LOS ANGELES, STATE OF CALIFORNIA, AS PER MAP RECORDED IN BOOK 17, PAGE 63 OF MISCELLANEOUS RECORDS, IN THE OFFICE OF THE COUNTY RECORDER OF SAID COUNTY.
 PARCEL 3:
 THE NORTHERLY 10 FEET OF LOT 8 AND THE NORTHERLY 10 FEET OF THE WESTERLY 10 FEET OF LOT 10, BLOCK A OF RAAB'S SUBDIVISION, IN THE CITY OF SOUTH PASADENA, COUNTY OF LOS ANGELES, STATE OF CALIFORNIA, AS PER MAP RECORDED IN BOOK 15, PAGE 81 OF MISCELLANEOUS RECORDS, IN THE OFFICE OF THE COUNTY RECORDER OF SAID COUNTY.

BENCHMARK:
 BENCHMARK (LEAD AND TAG L56999) LOCATED IN THE SOUTHEAST CURB RETURN AT THE INTERSECTION OF EL CENTRO AND FREMONT AVENUE.
 ELEVATION = 653.87 (DATUM CITY OF SOUTH PASADENA)




BASIS OF BEARING:
 THE BASIS OF BEARINGS FOR THIS SURVEY IS THE CENTERLINE OF MISSION STREET. BEING N 90° 00' 00" E (EAST) PER MAP OF RAAB'S SUBDIVISION RECORDED IN BOOK 15, PG. 81, RECORDS OF LOS ANGELES COUNTY, CALIFORNIA.

APN: 5315-008-045, 043

APN: 5315-008-032
 BERTCH ELIZABETH G
 DEED NO. 0000700579, O.R.

APN: 5315-008-045, 043

BENCHMARK:
 BENCHMARK (LEAD AND TAG L56999) LOCATED IN THE SOUTHEAST CURB RETURN AT THE INTERSECTION OF EL CENTRO AND FREMONT AVENUE.
 ELEVATION = 653.87 (DATUM CITY OF SOUTH PASADENA)

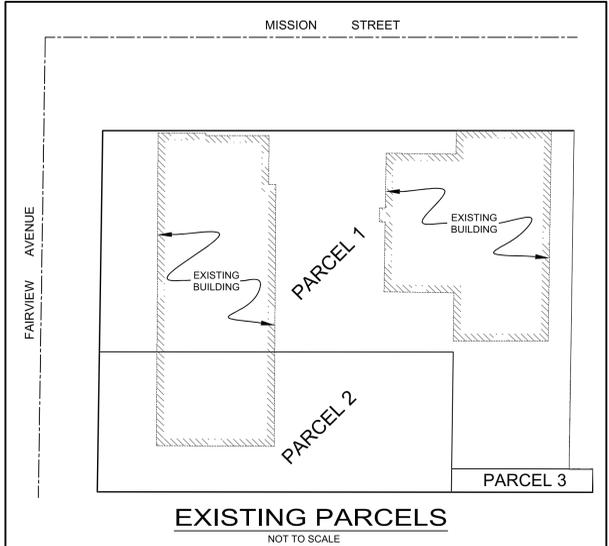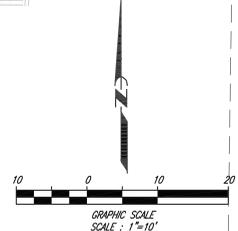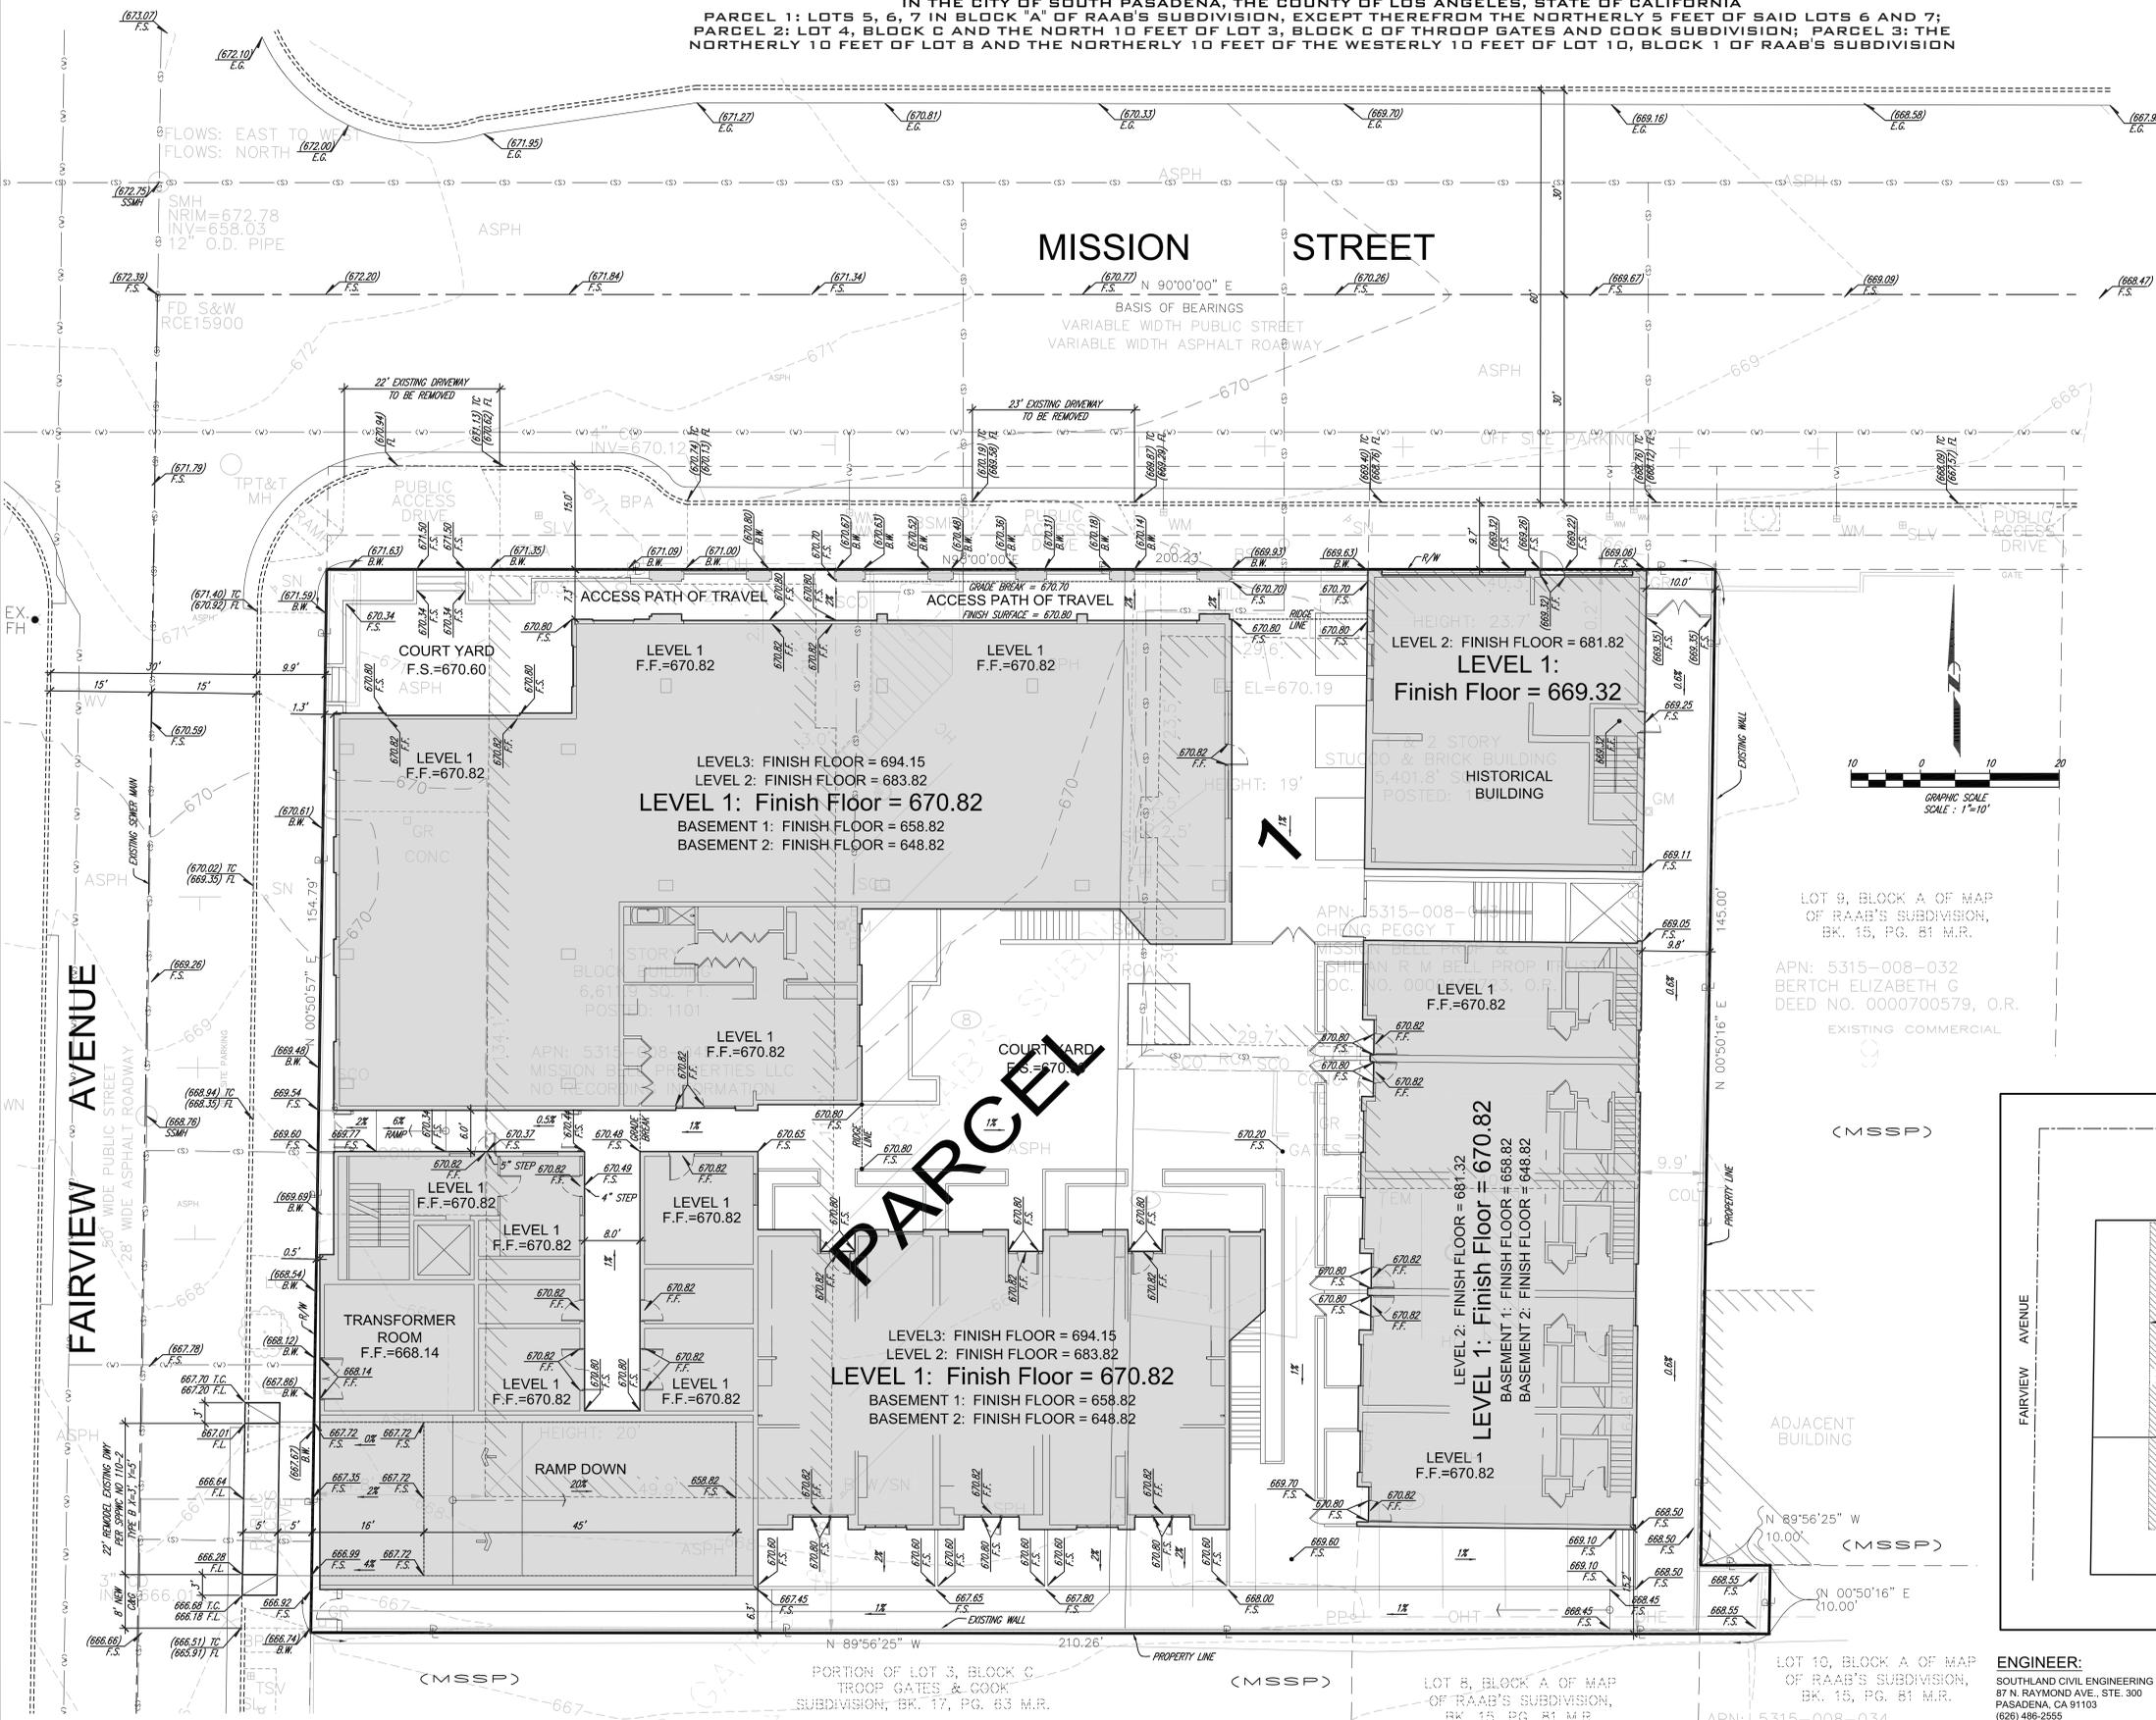

ENGINEER:
 SOUTHLAND CIVIL ENGINEERING & SURVEY, LLP
 87 N. RAYMOND AVE., STE. 300
 PASADENA, CA 91103
 (626) 486-2555

ARCHITECT:
 WORKSHOP DESIGN COLLECTIVE, INC.
 1010 SYCAMORE AVENUE, 208
 SOUTH PASADENA, CA 91030
 (310) 874-5214

SURVEY:
 COMMERCIAL DUE DILIGENCE SERVICES
 3550 W. ROBINSON STREET, 3RD FLR
 NORMAN, OKLAHOMA 73072
 (405) 378-5800

DEVELOPER:
 CFT DEVELOPMENTS, LLC
 1683 WALNUT GROVE AVENUE
 ROSEMEAD, CA 91770
 (626) 372-8122

OWNER:
 MISSION BELL PROPERTIES, LLC
 1683 WALNUT GROVE AVENUE
 ROSEMEAD, CA 91770
 (626) 372-8122

JOB ADDRESS:
 1101-1115 MISSION STREET
 SOUTH PASADENA, CA 91103

DATE: 10/24/2018

BENCH MARK:
 BENCHMARK (LEAD AND TAG L56999) LOCATED IN THE SOUTHEAST CURB RETURN AT THE INTERSECTION OF EL CENTRO AND FREMONT AVENUE.
 ELEVATION = 653.87 (DATUM CITY OF SOUTH PASADENA)

DATE	BY	REVISIONS

Southland Civil Engineering & Survey, LLP
 87 N. Raymond Ave., Ste. 300, Pasadena, CA 91103
 TEL: (626) 486-2555, FAX: (626) 486-2556
 www.SouthlandCivil.com



DESIGNED BY:	DRAWN BY:	CHECKED BY:	DRAWING SCALE:

SHEET TITLE:
 Vesting Tentative Parcel Map
 NO. 78267
 FOR CONDOMINIUM PURPOSES

OWNER:
 CFT DEVELOPMENTS, LLC
 1683 WALNUT GROVE AVENUE
 ROSEMEAD, CA 91770-5911

JOB NUMBER:
 2380-16010

DRAWING NO.:
 TPM-1

SHEET 1 OF 1 SHEETS